

STUDIED OUT:


AUDITING:

AUTHORIZED:

DATE: 2003/7/29

REV: B

MODEL: 505-LA

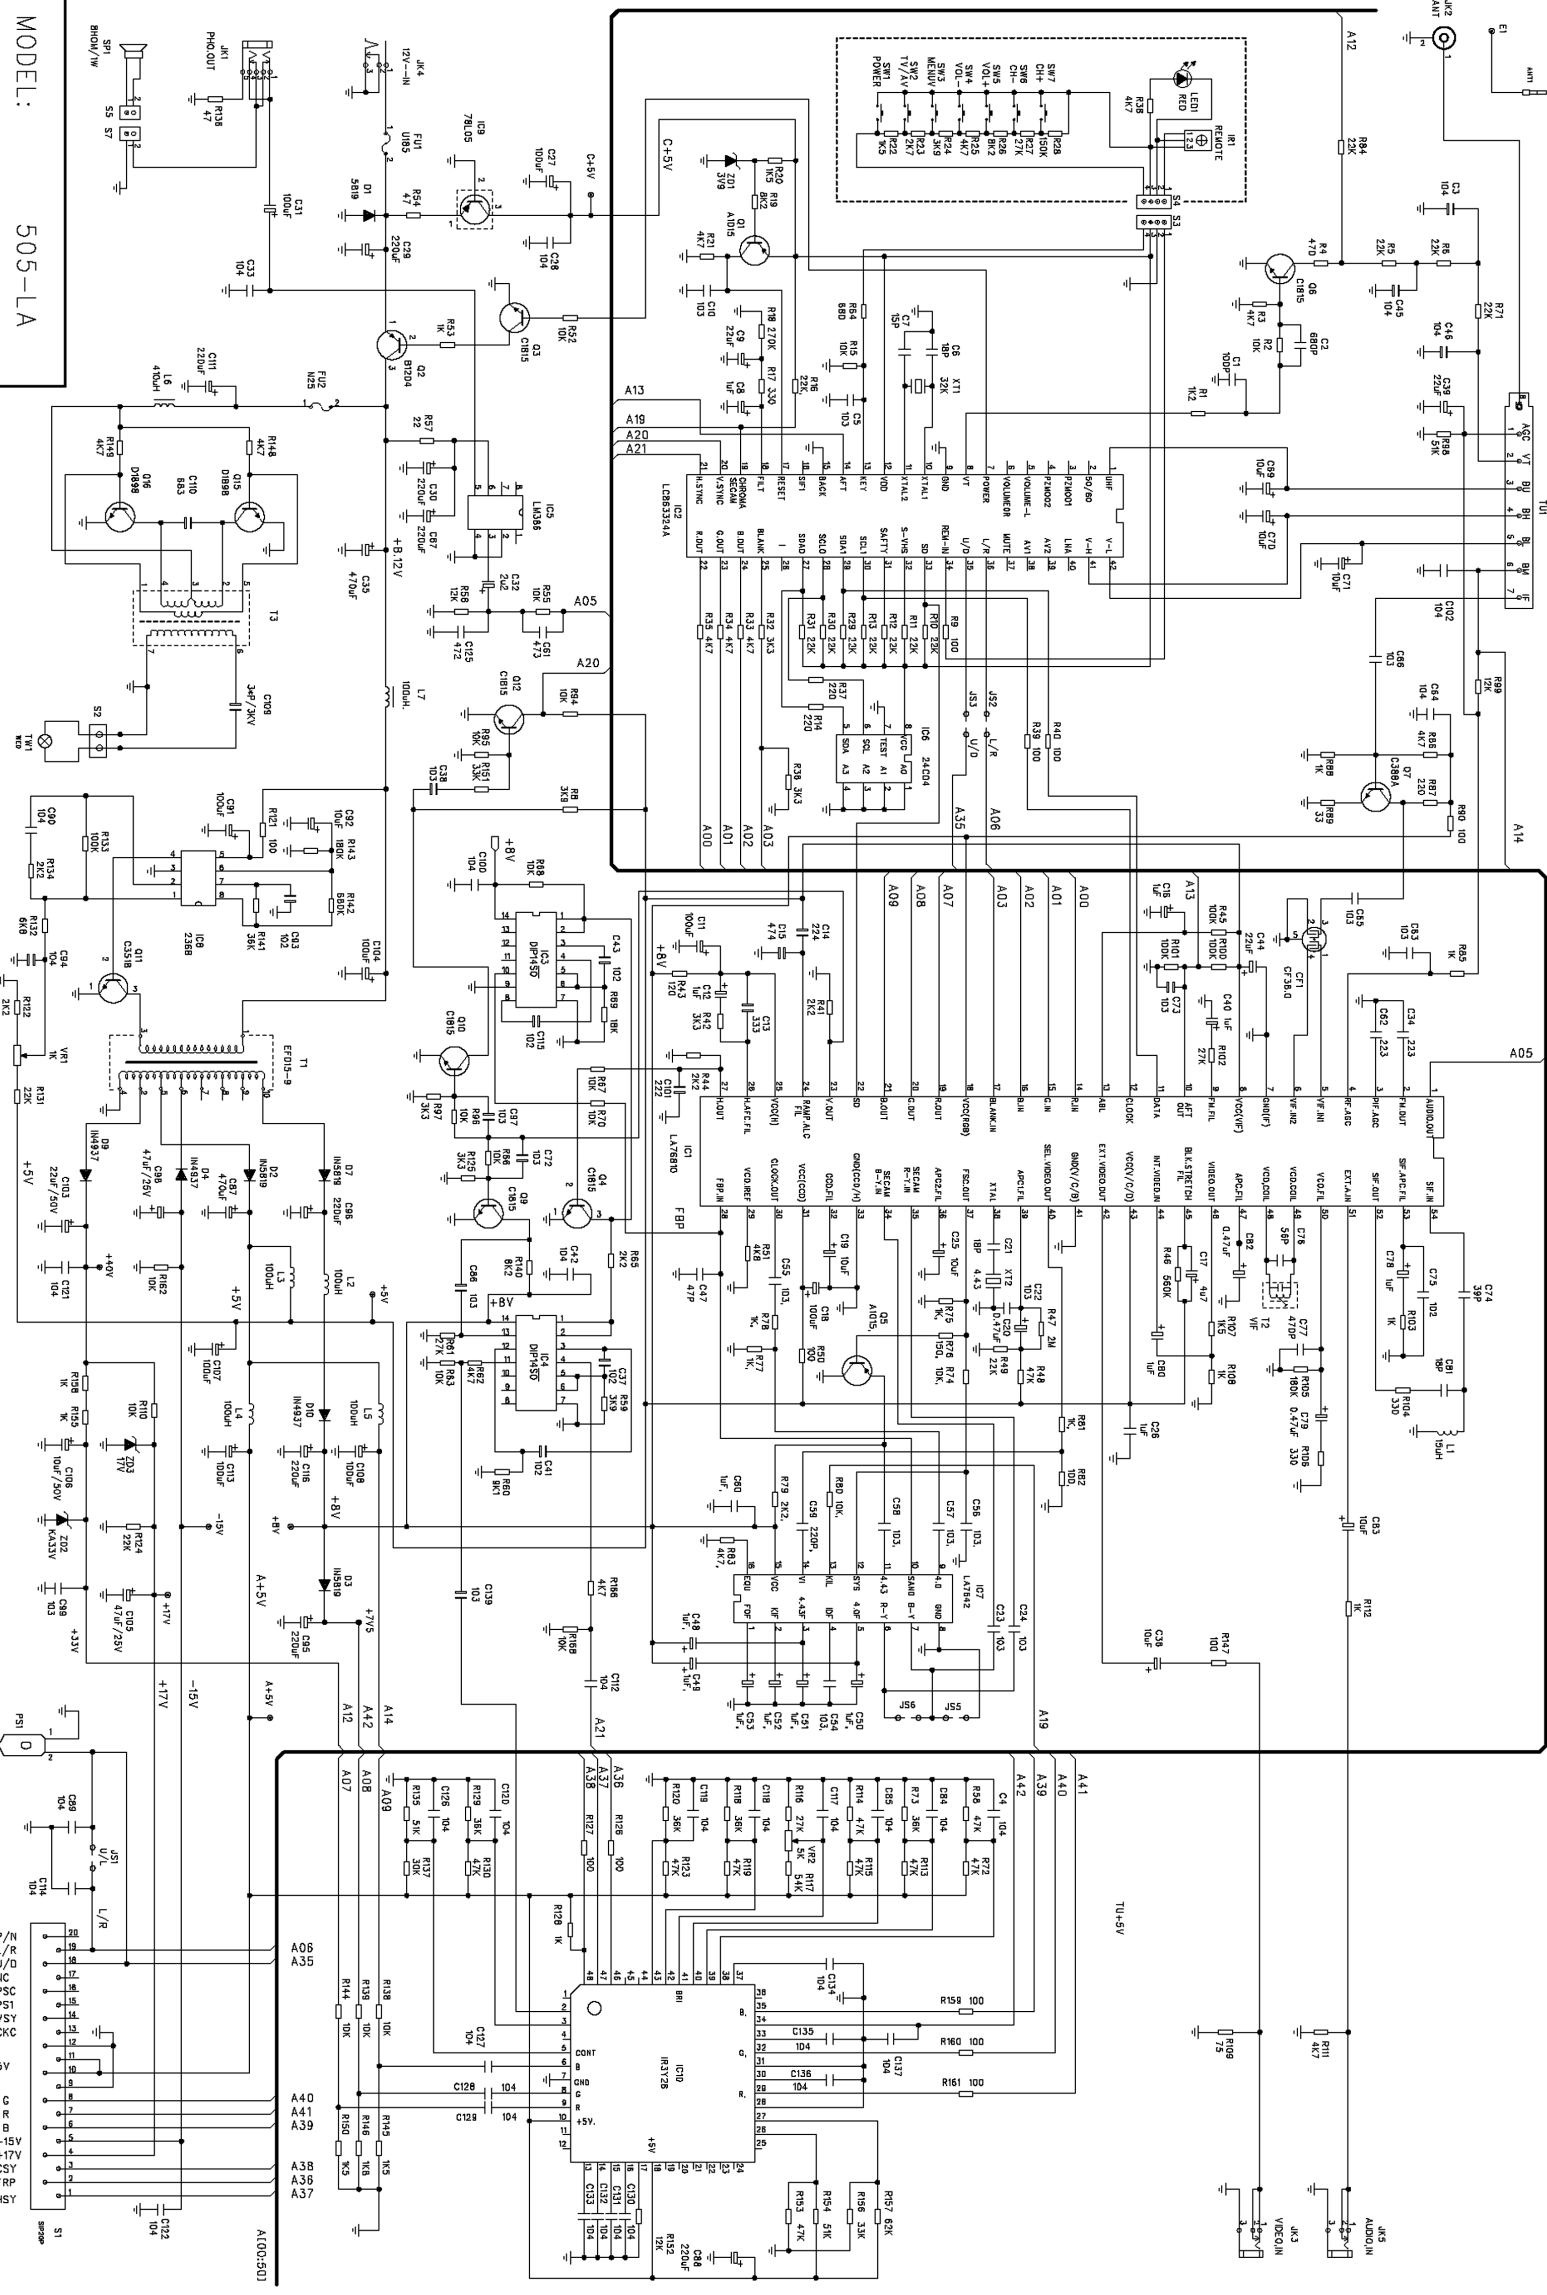

A100:501  
 A101:502  
 A102:503  
 A958:1359